



TOP VIEW DETAIL

1/2" = 1'-0"

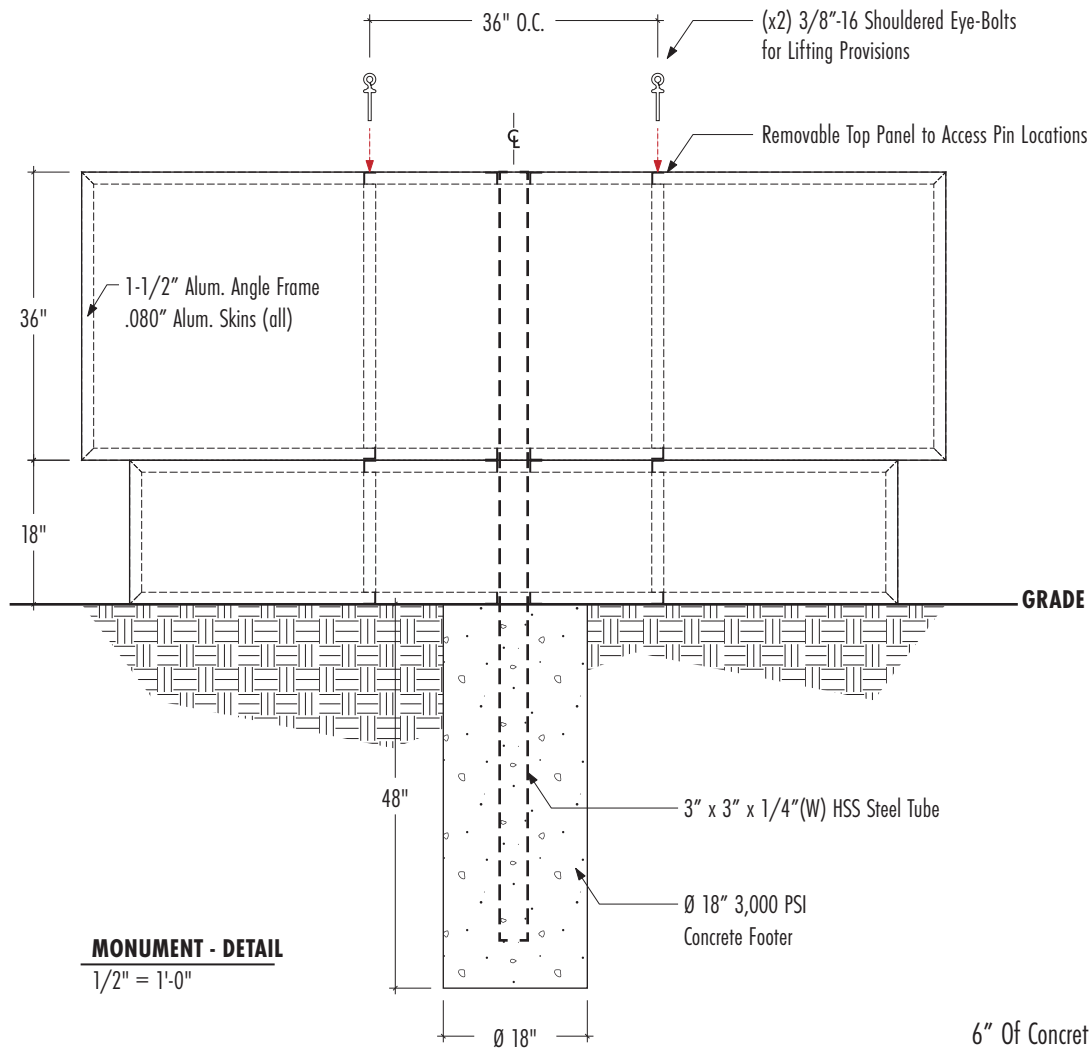


MONUMENT - DETAIL

1/2" = 1'-0"

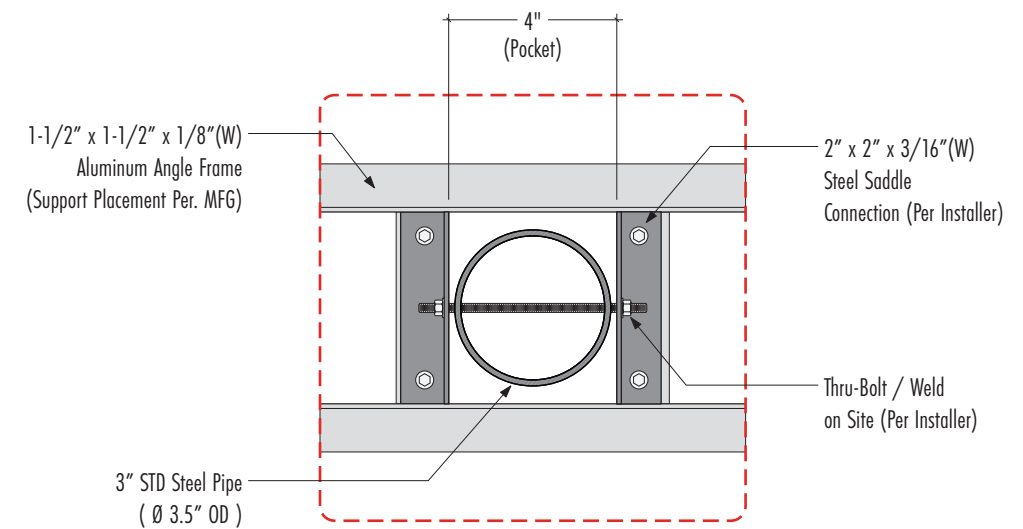

TYP SADDLE DETAIL - TOP VIEW

NOT TO SCALE

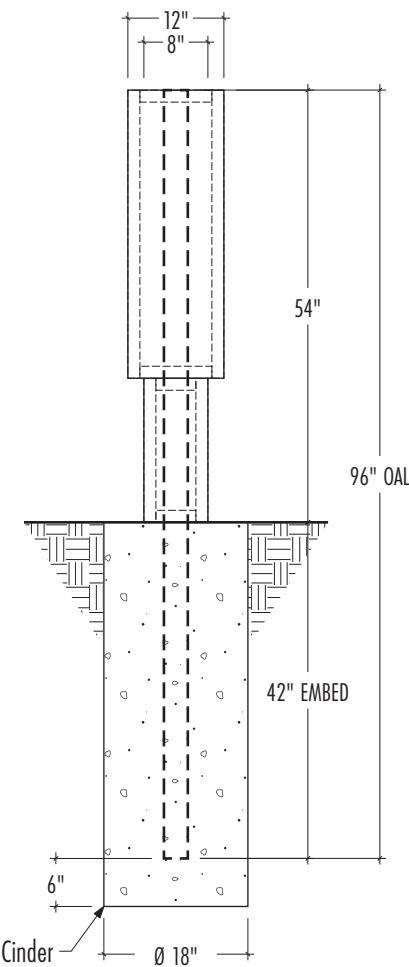

END VIEW - DETAIL

1/2" = 1'-0"