



Planning Services Sign Permit Review Form

PO Box 65
108 E. Front Street
Lillington, NC 27546
Ph: (910) 893- 7525 opt. 4
Fax: (910) 814-6459

Date of Submittal	Application Number	Applicant	Landowner
9/30/2025	SIGN2510-0002	Natalie Harrison	Duke Energy Progress LLC

Contact Person	Natalie Harrison	Contact Number	440-665-9738
Sign Location	1325 Jonesboro Road	PIN Number	1527-91-9952.000

Proposed Sign			
Type	Dimensions	Location / Setbacks	Illumination
☐ Wall ☐ Ground ☒ Monument ☐ Directory ☐ Outdoor Advertising	Length N/A Width 108" Height 54" Total Sq. Ft. 40.50	1325 Jonesboro Road Minimum of 10' from Right-of-Way	☒ None ☐ External ☐ Internal ☐ Electronic Message
Total Length of Wall	N/A	Total Size of Project / Parcel	☐ Less Than 1 Acre ☒ Greater Than 1 Acre
Total Sq. Ft. Electronic Message Display	N/A	Pole Style Ground Sign Encasement	Material N/A Width N/A


Current Signage			
Current Wall Signs	Current Ground Signs	Distance Between Signs On Property	Distance Between Outdoor Advertising Signs
N/A	N/A	N/A	N/A

Reviewed By:	Date of Review	Review Results
Randy Baker	10/09/2025	☒ Approved ☐ Denied

Comments

Planning Services

Sign Permit Review Form

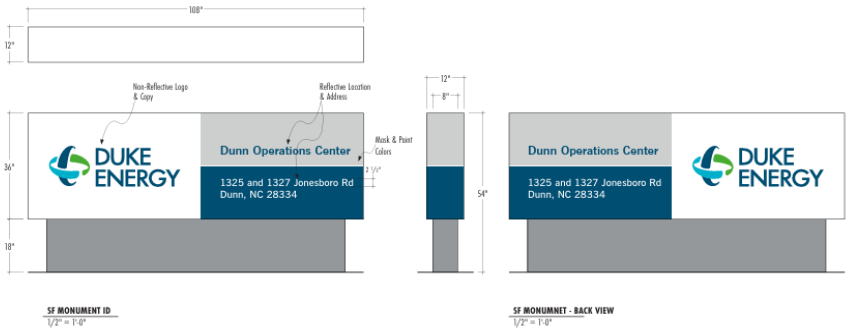

COLORS & FINISHES: (AkzoNobel Paint System)

- ANP107/MP 375 (PMS 3025 C) Cabinet - Lower section
- ANP700/MP 575 (PMS Cool Grey 2) Cabinet - Upper section
- ANP709/MP 580 (PMS Cool Grey 2) Mounting Base
- Satin White/N202 White Side of cabinet

VINYL COLORS: (Reflective Vinyl)

- Digital Print on 3M White Reflective To match Pantone 3025 C "Location"
- 3M White Reflective Copy & Address

DIGITAL PRINT COLORS: (Non-Reflective Vinyl)

- PMS 3025 C Copy / Copy
- Pantone 631 C Logo Element
- Pantone 341 C Logo Element

CONSTRUCTION SPECIFICATIONS:

- Cabinet: 12" Fabricated Aluminum Cabinet & Base - 1-1/2" x 1-1/2" Alum. Angle Frame, Column & Base w/ Internal Steel Saddle, Thru-Bolt/Weld On-Site (Per Installed)
- 0800" Alum. Signs Mounted & Painted Colors w/ Vinyl Graphics
- Removable Top Panel to Access Pin Locations
- Post: (x4) 3" STD (Ø 3.50" OD) HSS Steel Pipe 96" (84" 42" Embed)



© SouthWood Corporation 2025. All rights reserved.
This design and these plans are the property and property of SouthWood Corporation. Reproduction or use in any form, in whole or in part, without the written consent of SouthWood Corporation is strictly prohibited.

ISSUE DATE: **08.25.2025**

DESIGNED BY: **A. Sullamann**

REVISION: **1** - "and 1327" added to address font size reduced to fit

CLIENT: **Duke Energy**

PROJECT: **Dunn Ops Center**

1325 Jonesboro Rd, Dunn, NC 28334

Source: **20021** ACCREDIT REF: **08**

Visual ID: **49883**

DESCRIPTION: **DF Non Lit Monument**

JOB #: **1** QUANTITY: **1 - DF**

☐ ☐ ☐ ☐ ☐

