




End View

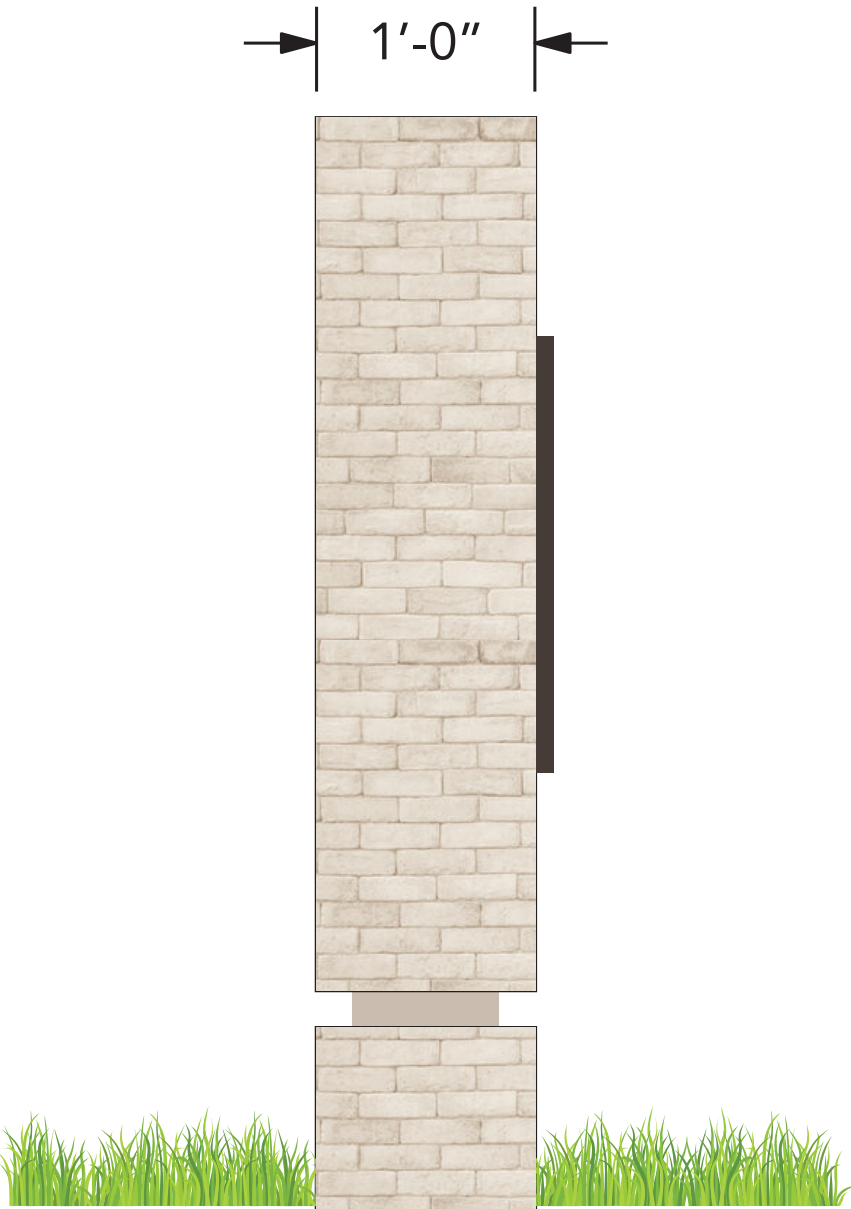


Front View

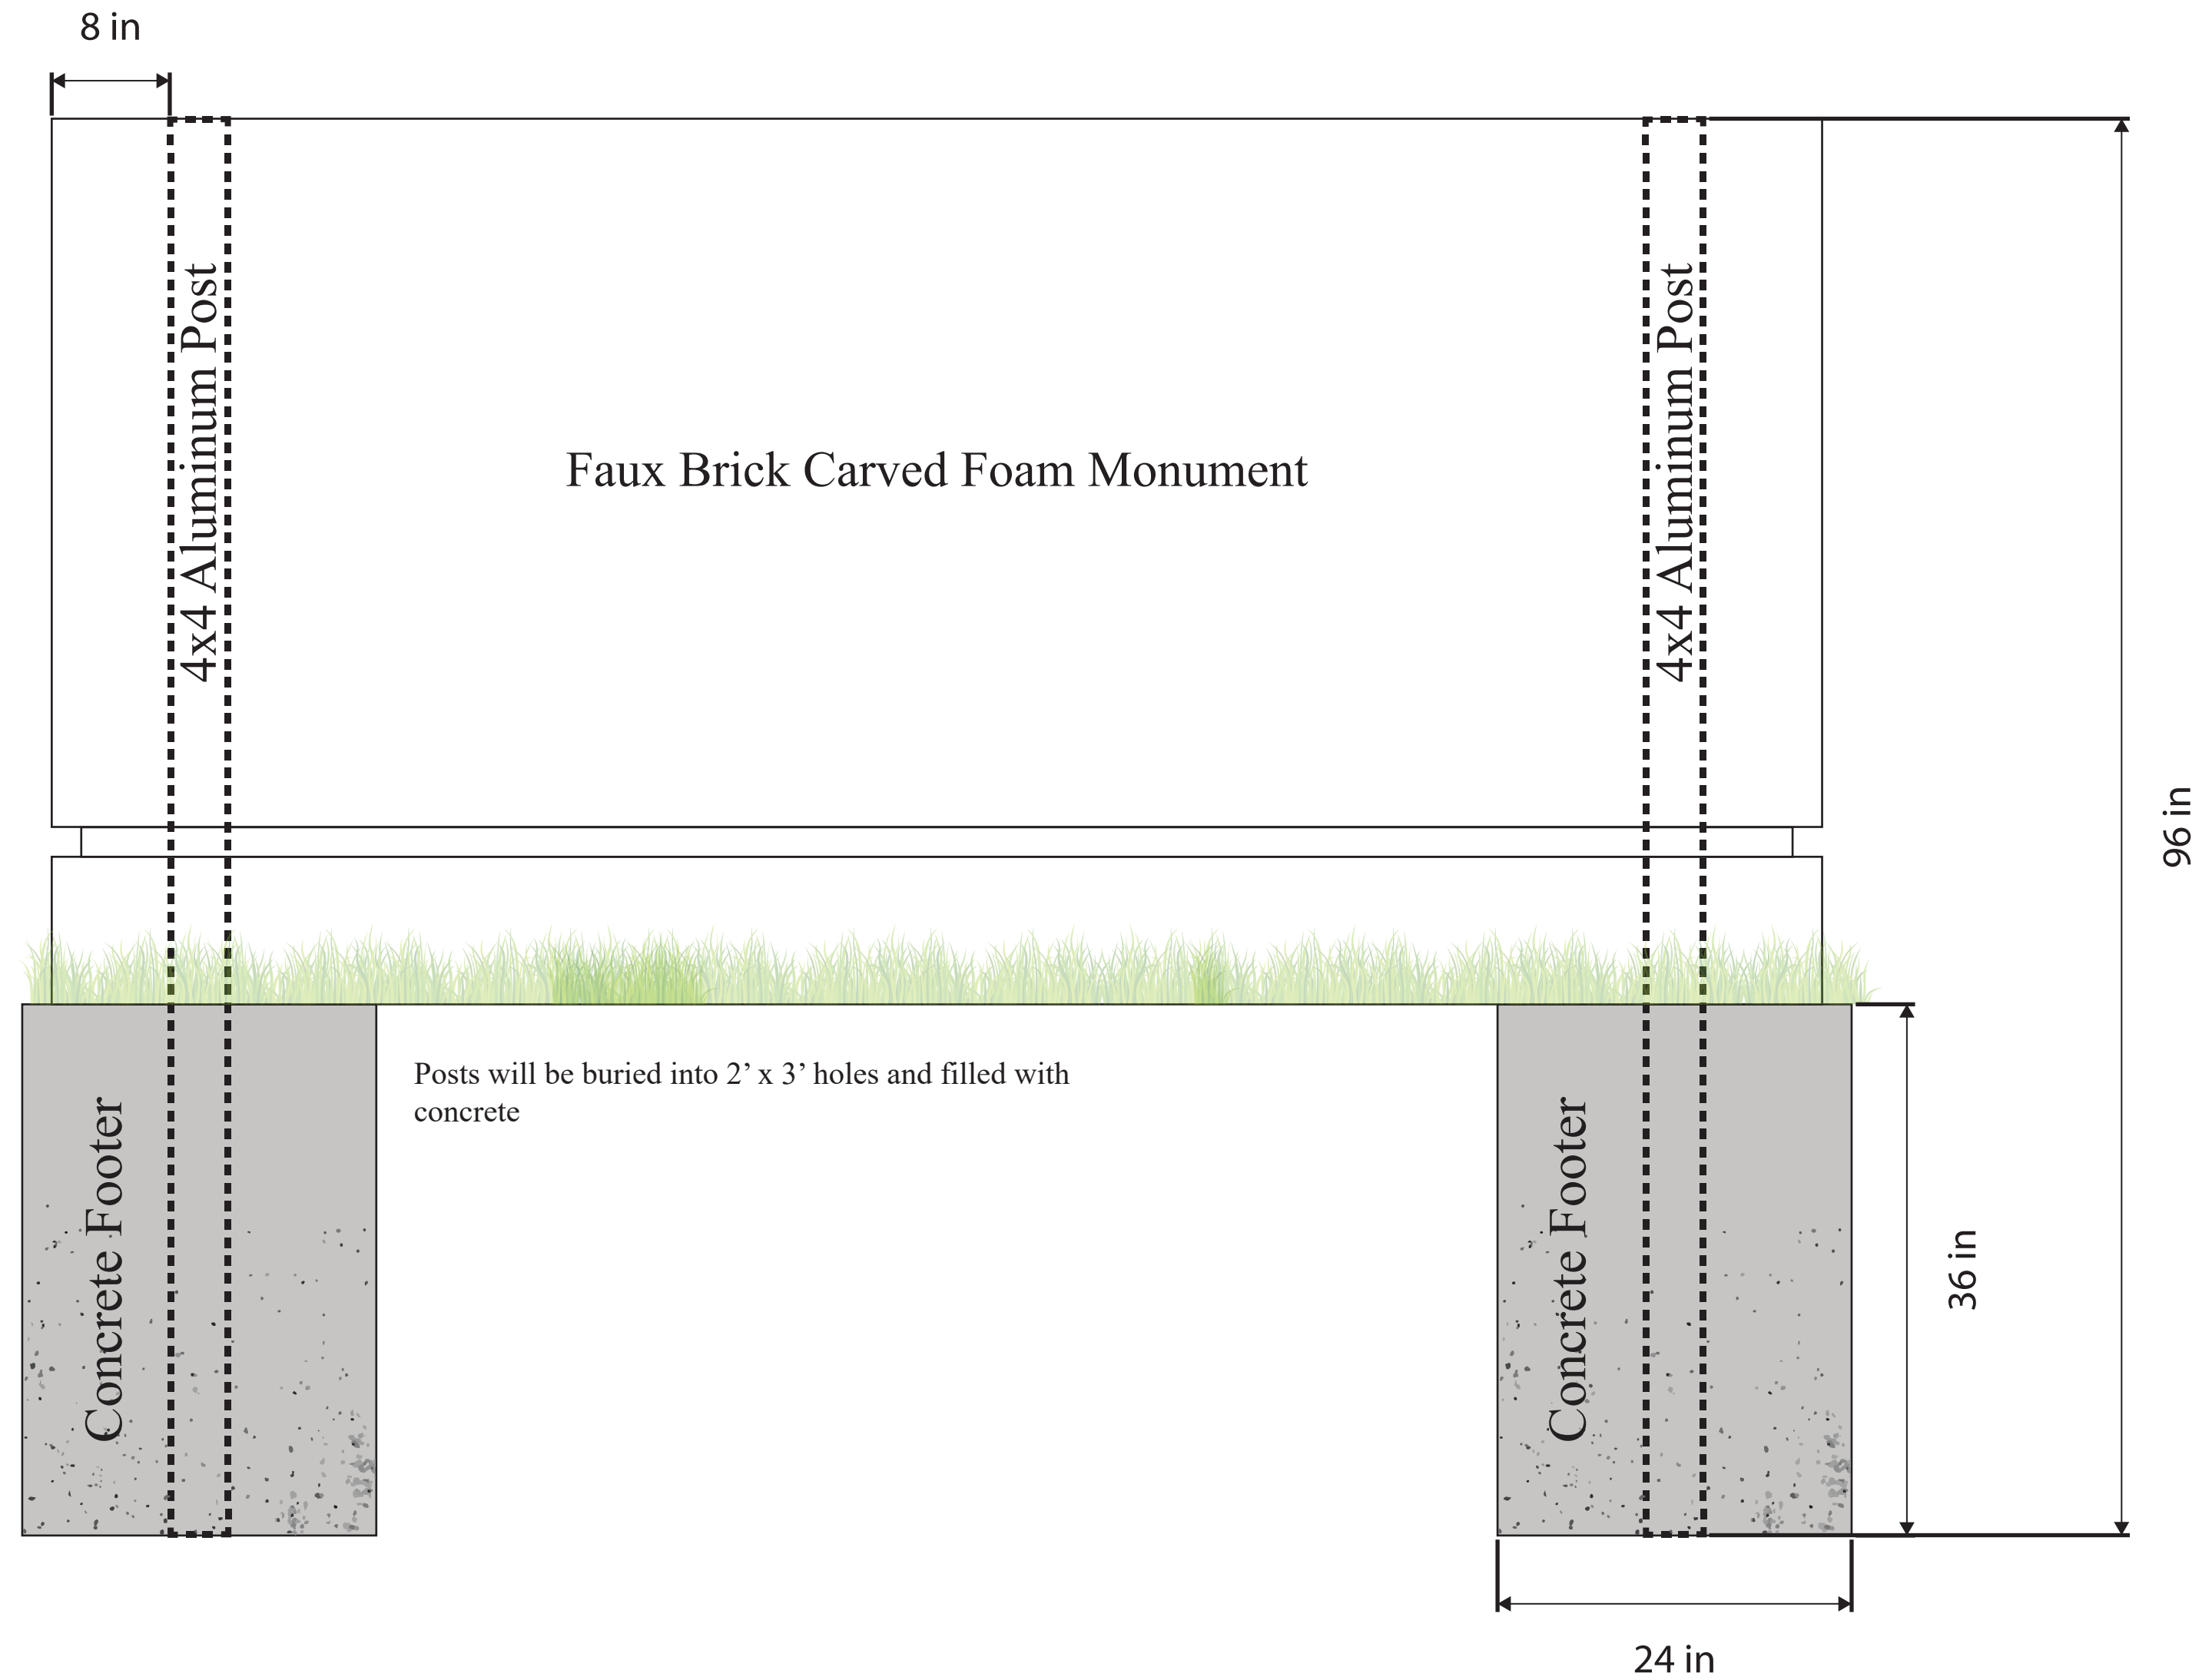

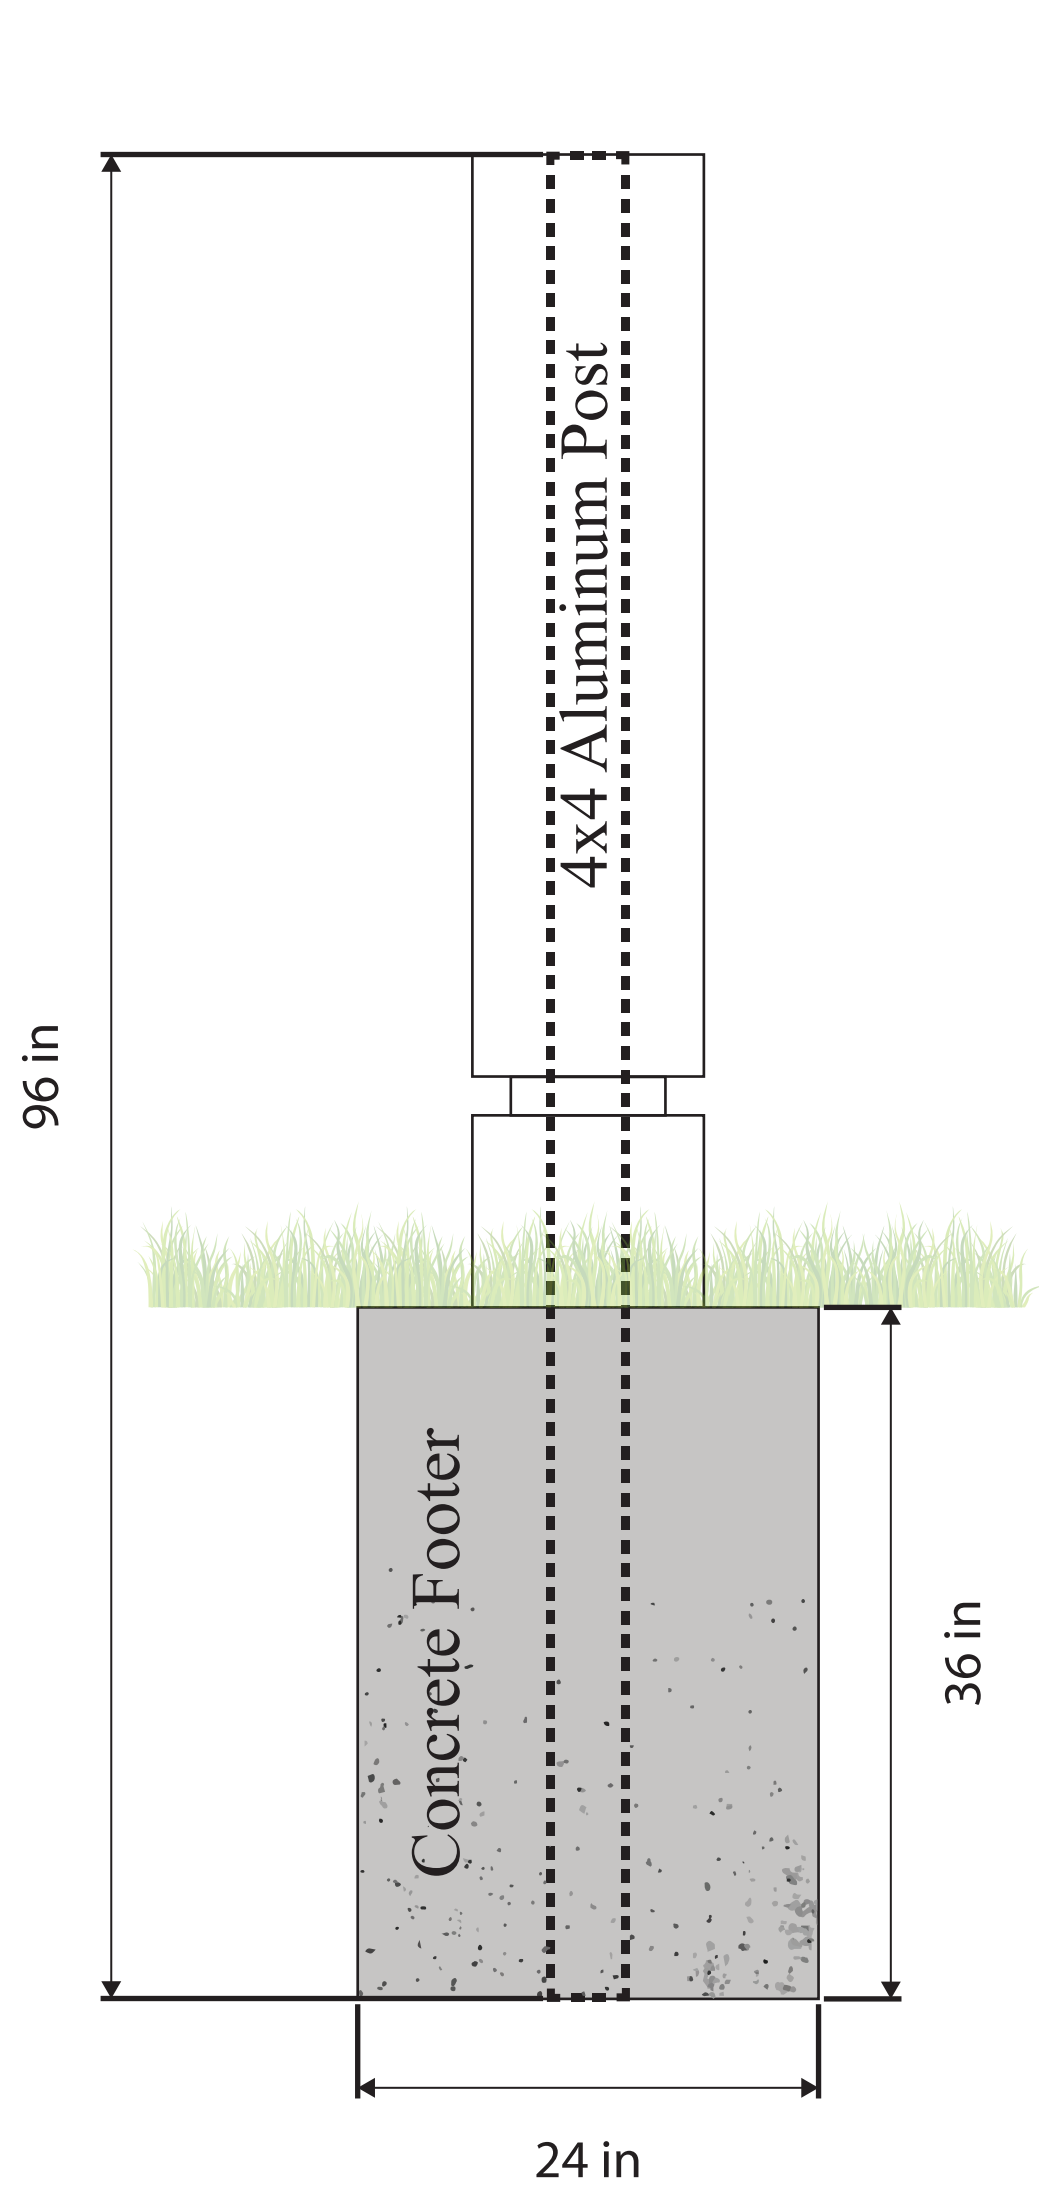

Sample 3D Rendering / Installation Method

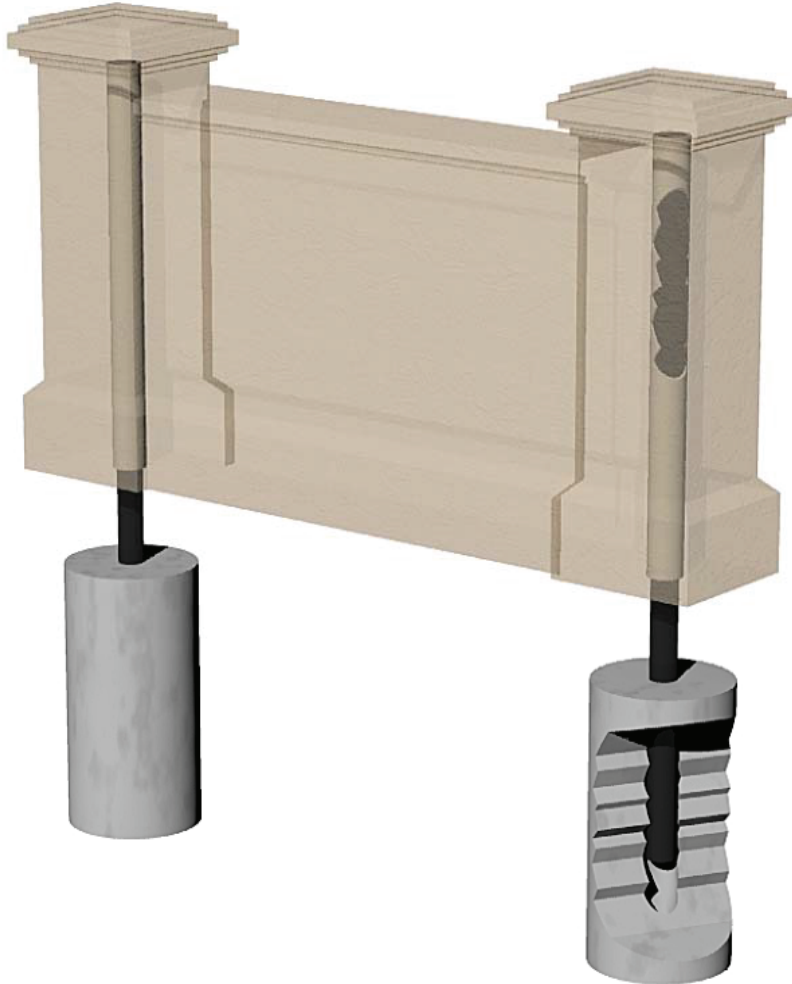

- Determine Exact Sign Location
- Make Sure Surface is Level
- Place sign down on soft surface to protect face



- Align Galvanized Steel Pipes with Sign
- Slowly twist pipe into sign, while spraying expandable foam around perimeter of pipe
- Repeat process for remaining pipes



- Dig post holes using a post hole digger or auger



- Place sign into holes in ground
- Make sure surface is level



- Use wood or Styrofoam to slightly raise sign off ground
- Pour cement into holes for permanent installation



- Be sure sign is sitting on solid surface
(Our monuments are not designed to be post supported structures)
- Fill in area with excess dirt