

PROOF FOR EAGLES NEST - 10303 MCDUGALD RD, BROADWAY

DOUBLE SIDED INTERNALLY ILLUMINATED
POLE SIGN 70 in

VINYL APPLIED TO GAS PUMPS




Created By: *Jessica Wright* Date: 10-06-2025

Please review this proof carefully. Carolina Sign & Service will fabricate the product exactly as the proof shows and is not responsible for errors in spelling, grammar or punctuation not caught previously by customer. By signing you agree all grammatical instances are correct.
Note: Due to difference in font styles, certain letter sizes may vary accordingly.



Customer Approval: *10-21* [Signature] Landlord Approval: *10-21-25* [Signature]

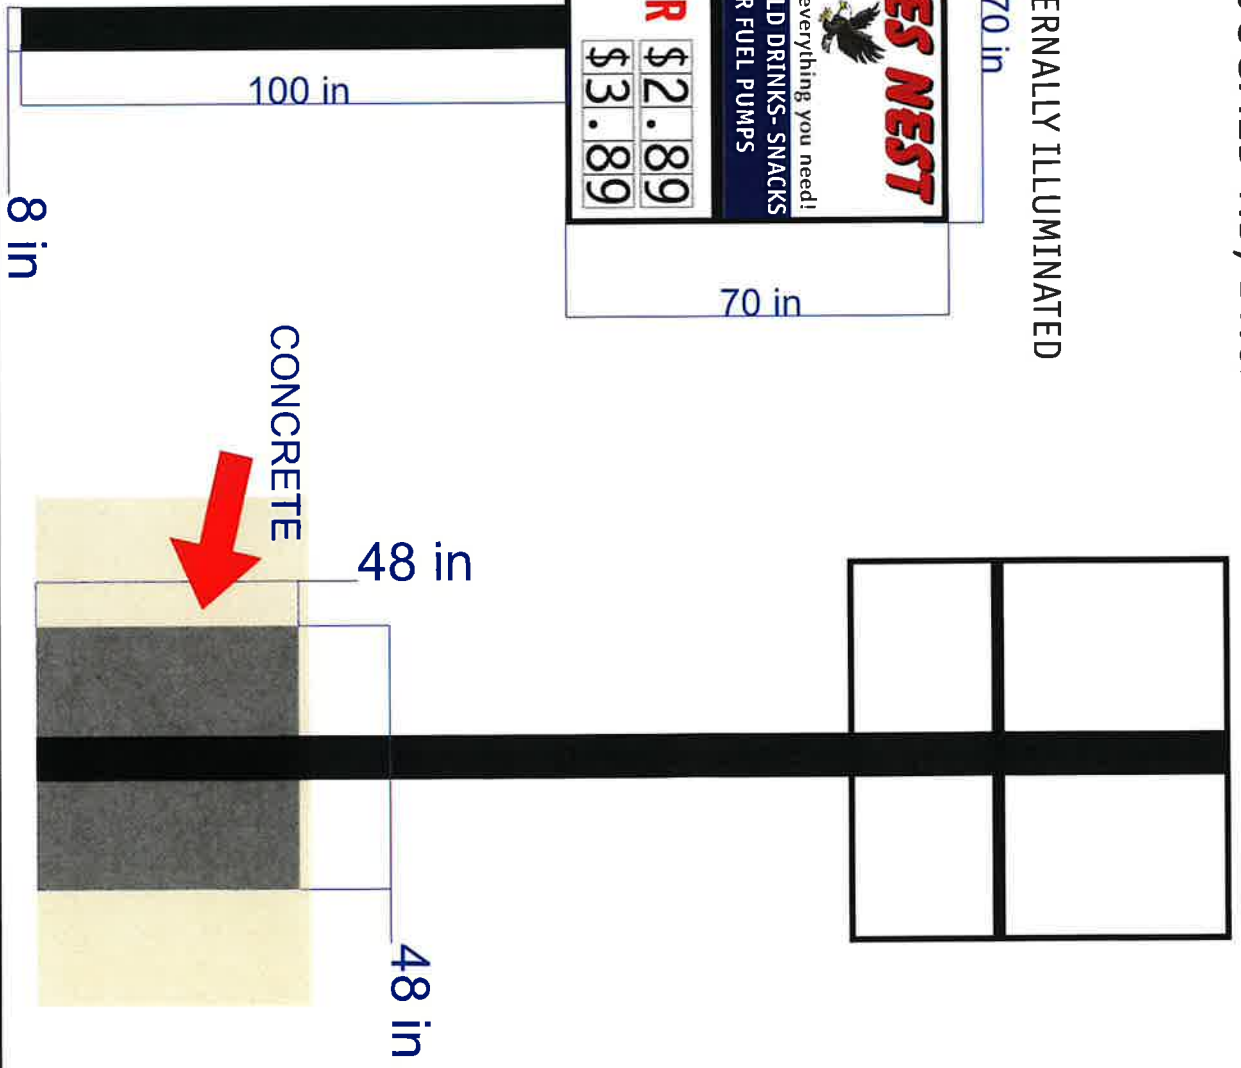

This is an original unpublished drawing created by Carolina Sign & Service. It is submitted for your personal use in connection with a project being planned for you by Carolina Sign & Service. It is not to be shown to anyone outside your organization, nor is it to be used, reproduced, copied or exhibited in any fashion.