


1685.00'

8.037 ACRES
TOTAL
7.992 ACRES
TO R/W

Future Utility Structure

Camper/Travel Trailer Setup for owner to live in while SFD being constructed
will need temporary power pole

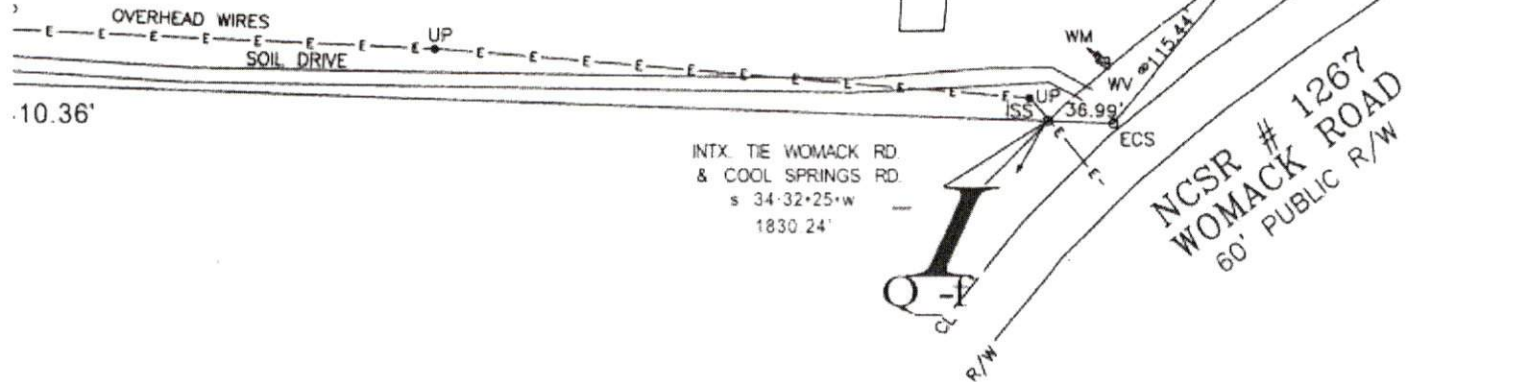

10.36'

INTX. TIE WOMACK RD
& COOL SPRINGS RD.
s 34.32+25+w
1830.24'

NCSR # 1267
WOMACK ROAD
60' PUBLIC R/W

BOUNDARY SURVEY FOR
ROBERT J. WIGGINS
6 ROUND ROCK LANE
BROADWAY, NC 27505

